
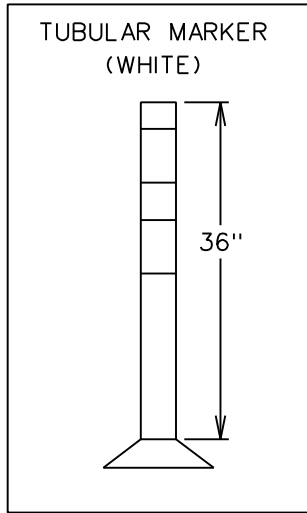
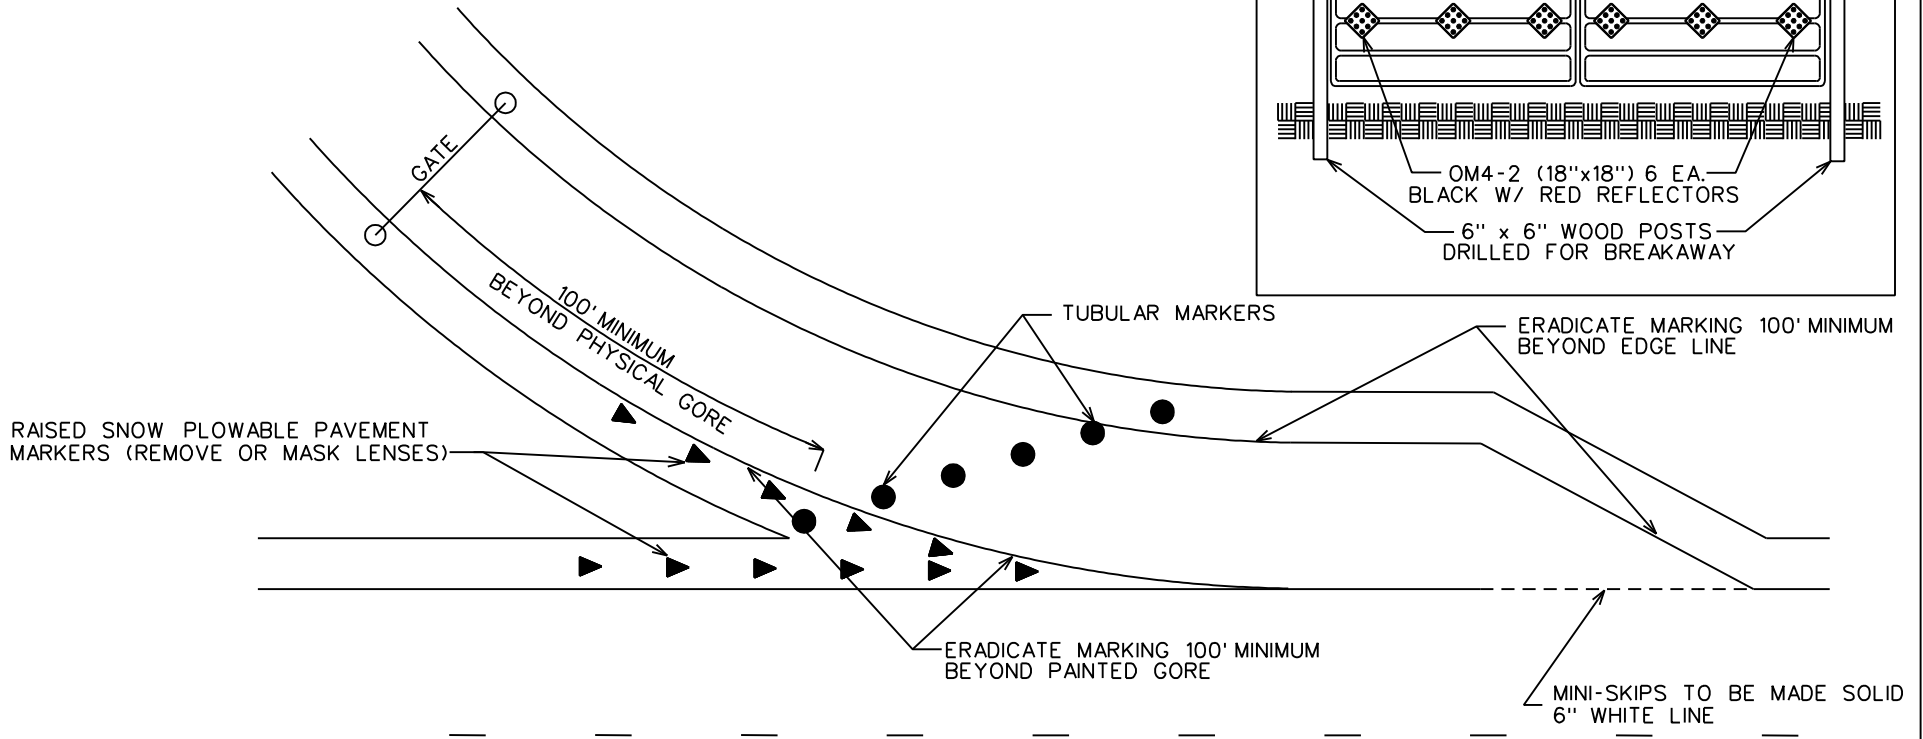


NOTE:

Clear Zone Value SHALL Be 30'-34' Minimum

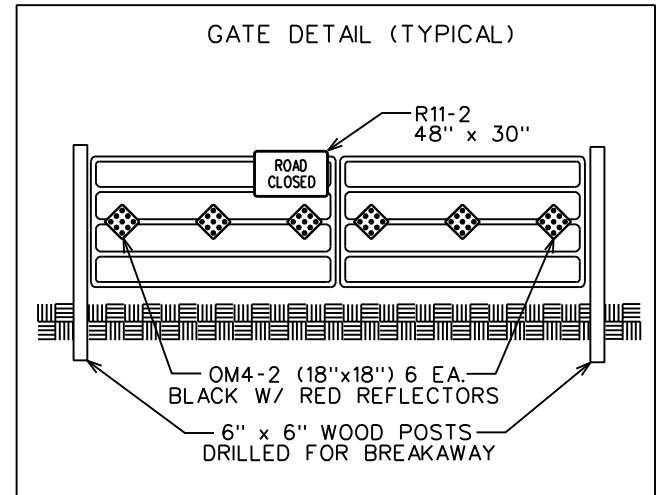

LEGEND

- ▶ RAISED SNOW PLOWABLE PAVEMENT MARKER
- CHANNELIZING DEVICES (TYP.)

REST AREA CLOSURE (TYPICAL)
NOT TO SCALE