


10" YELLOW OVERLAY REQ'D

1/2" BORDER  
1/2" RADIUS

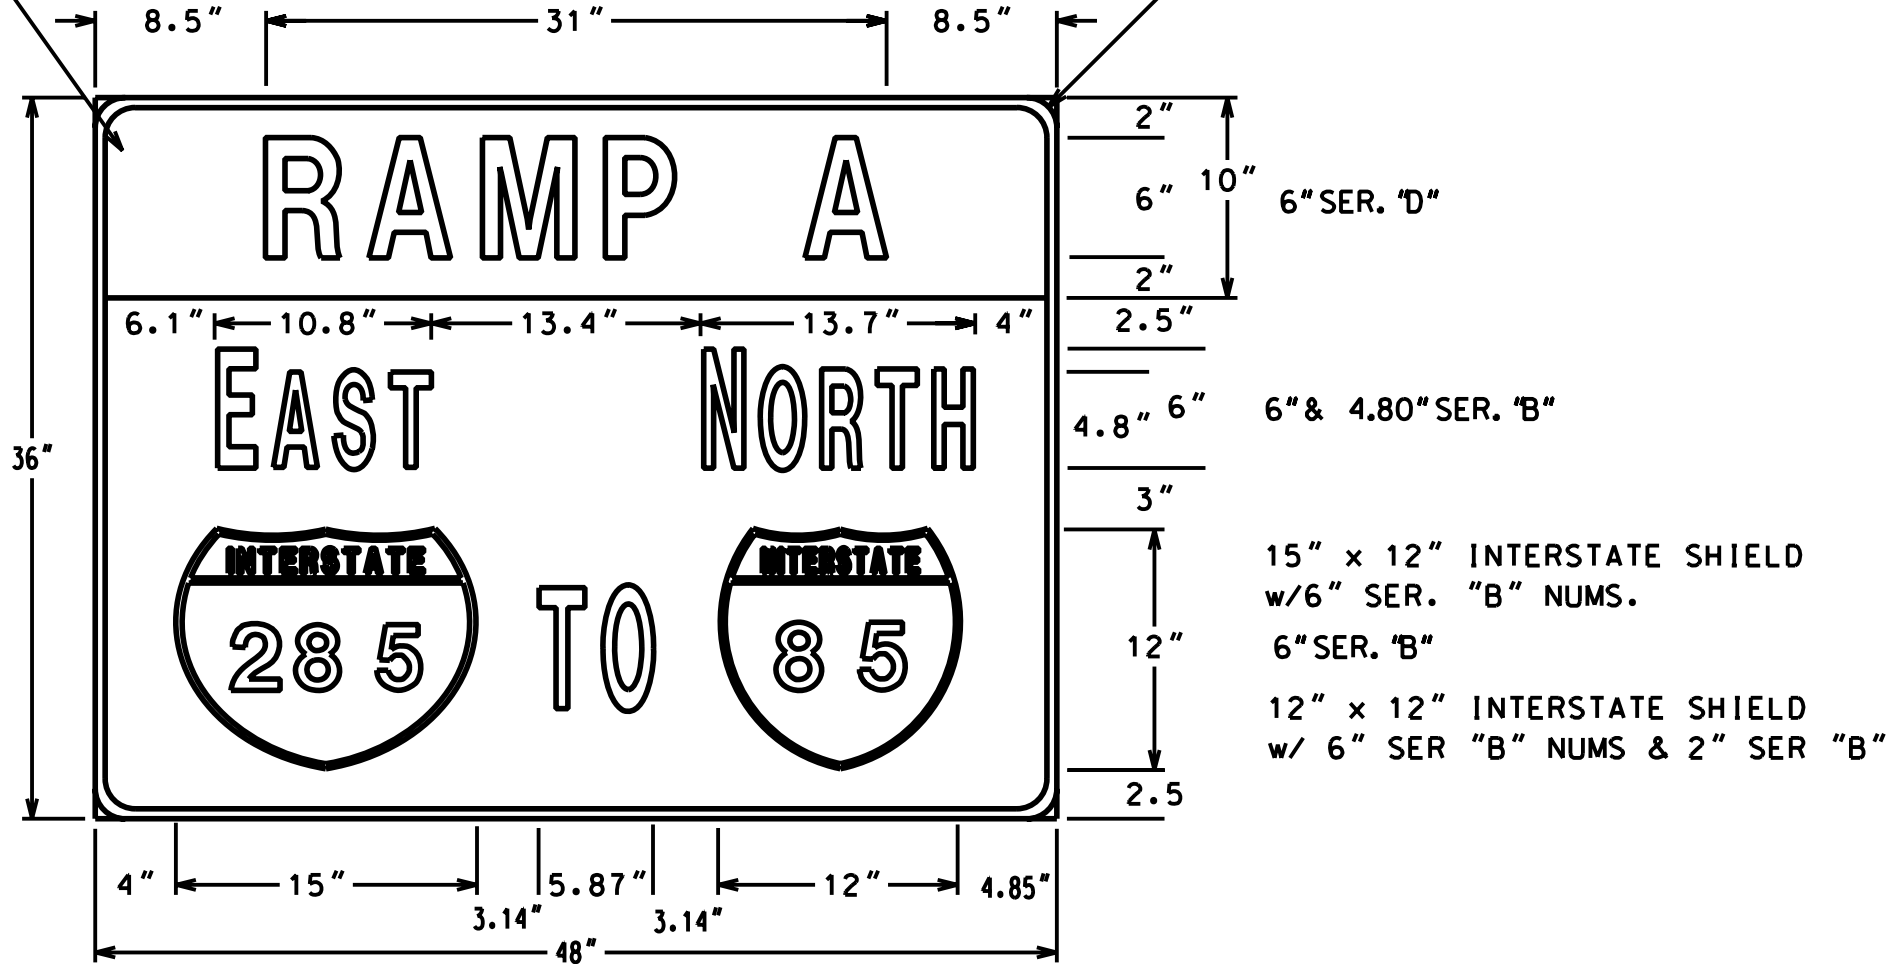

SIGN SHALL HAVE GREEN REFLECTORIZED BACKGROUND WITH WHITE LEGEND AND BORDER.